



34 Mazeppa Street South Ripley QLD

4  2  2 

Apply through [realestate.com.au](https://www.realestate.com.au) Apply icon rhs of advertising and follow the prompts. We will only take into consideration this application process.

Once applications processed and deemed suitable for the property, we will be in contact to arrange for a private inspection

This property has been built with so much love and exquisite finishes that you will be the envy of all friends and family !

As you gently push the grand front wooden door you will be taken on an wonderful journey as your new home will provide you with the comfort you have been waiting for. The layout is perfect for the family so everyone has got

[For full version visit the website](https://www.lavieps.com.au)


Type : House

Price : \$615/wk Absolutely Gorgeous Home!

View : <https://www.lavieps.com.au/lease/qld/ipswich-west-moreton/south-ripley/residential/house/8149487>



Nathalie Le Brun
07 3470 1777

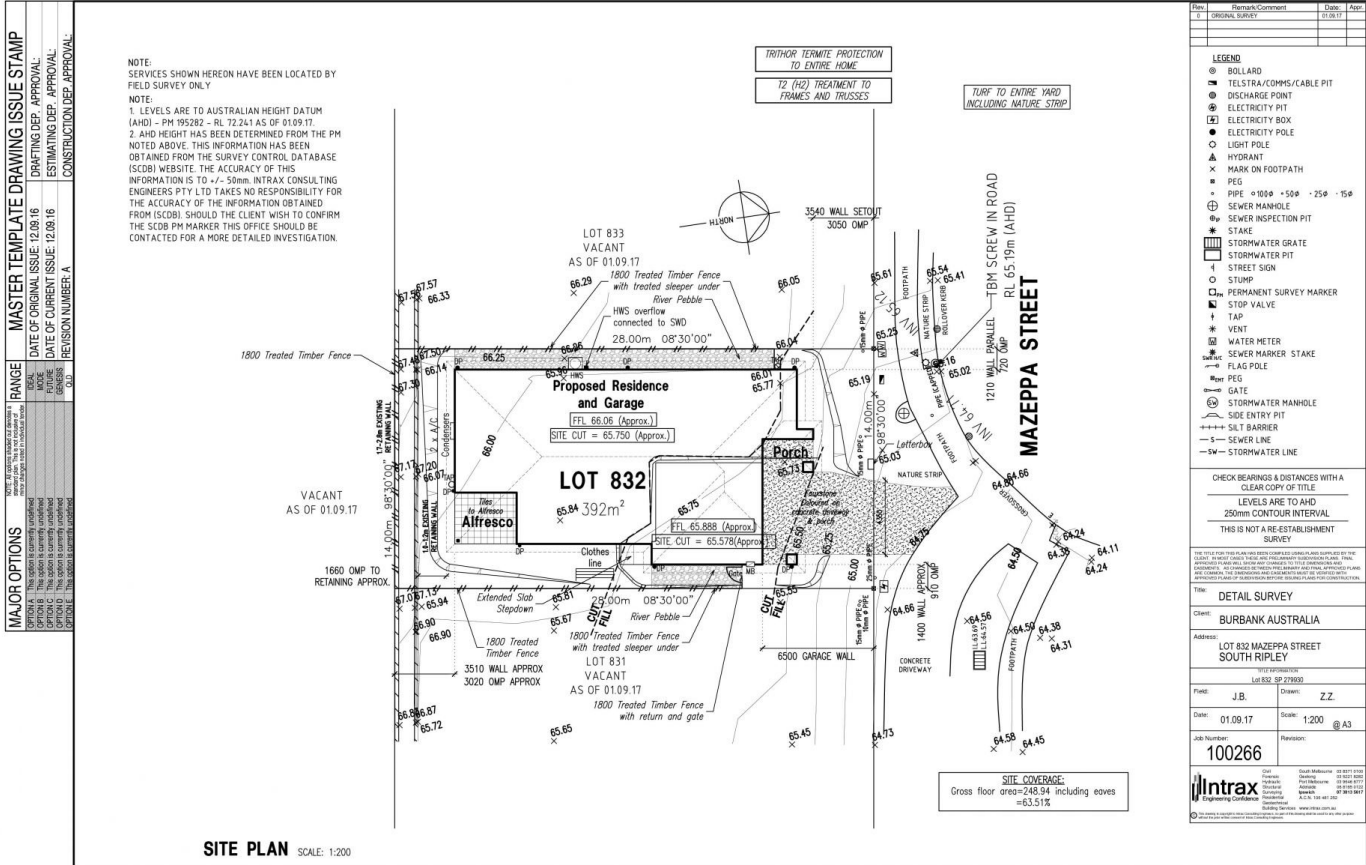

Burbank

36 Aberdeen Rd, Atlanta 30118 Phone: 03 9328 0333 Fax: 03 9328 0222
Email: info@burbank.com.au Web: www.burbank.com.au

THIS DRAWING AND THE INFORMATION HEREON IS THE PROPERTY OF AND MAY NOT BE USED BY ANY MEANS WITHOUT THE PRIOR CONSENT OF BURBANK AUSTRALIA PTY. LTD.

THE CONTRACTOR IS RESPONSIBLE FOR SETTING OUT AND CHECKING ALL LEVELS AND DIMENSIONS ON SITE BEFORE COMMENCING ANY WORK.

FIGURED DIMENSIONS ARE TO BE TAKEN IN PREFERENCE TO SCALE.

BURBANK AUSTRALIA (QLD) PTY. LTD. QBSA 1046544 © COPYRIGHT

PROPOSED Wilshire 194 Summit (Eclipse)
LOCATION Lot 832 Mazeppa St
South Ripley

FOR M. Montes de Oca

DRG NAME SITE PLAN & SPECIFICATIONS

DRAWN: RGG
SCALE: 1:200
DATE: 10/09/17
SALES PERSON: D.G.
NIL FLOOR AREA
173.54 sq.m

A 10/09/17 NHP Issue
B 18/10/17 Contract Issue
C 19/12/17 Construction Issue

No DATE DETAILS

AMENDMENTS

103804

A1

SHT 1 of 7 REV C